

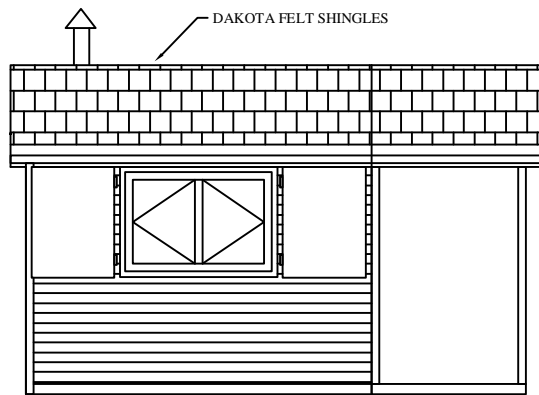



HIGHLY
SECURE
VANDAL RESISTANT

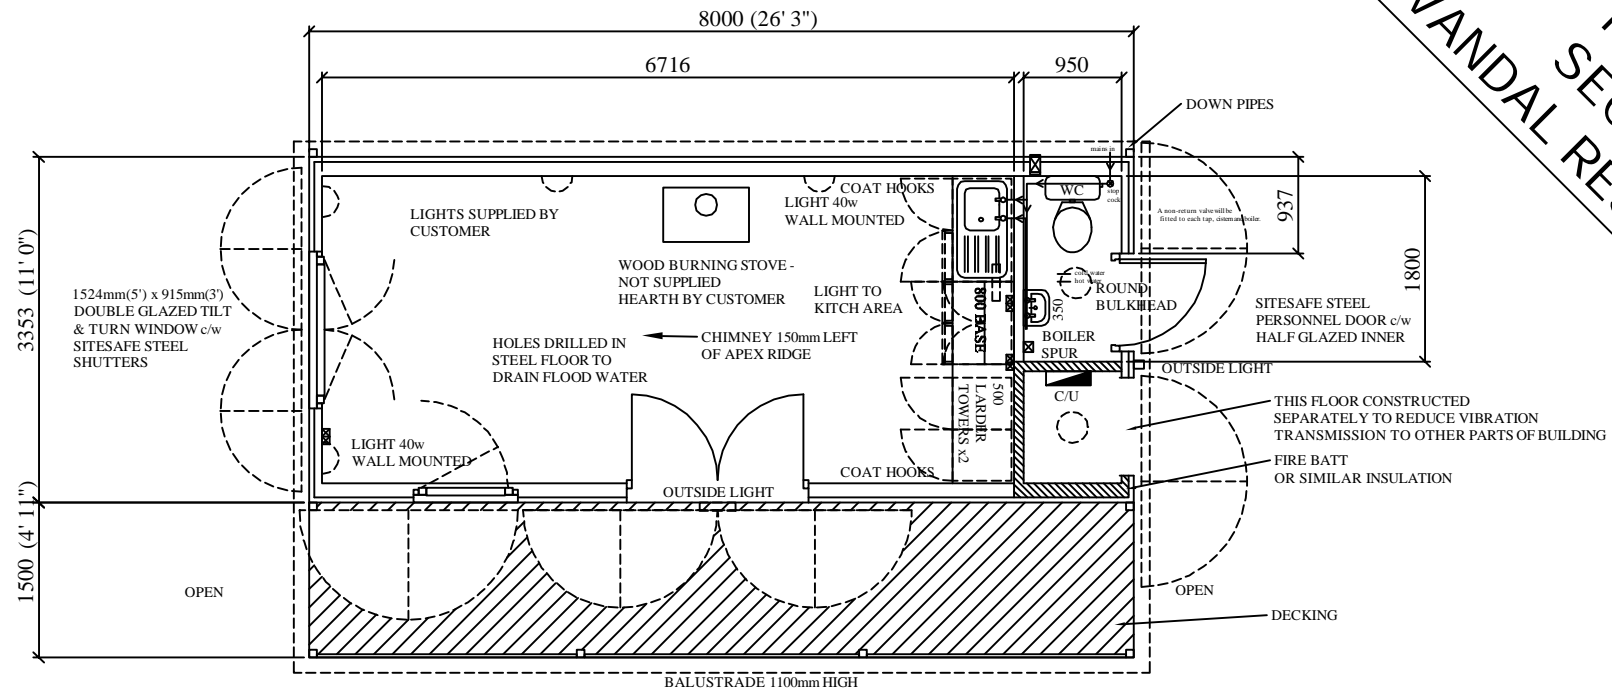

LH END ELEVATION

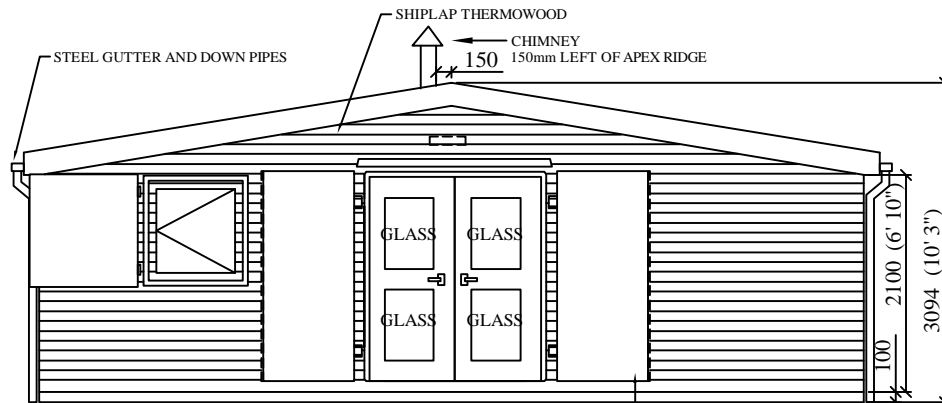

FRONT ELEVATION
VERANDAH DETAIL NOT SHOWN

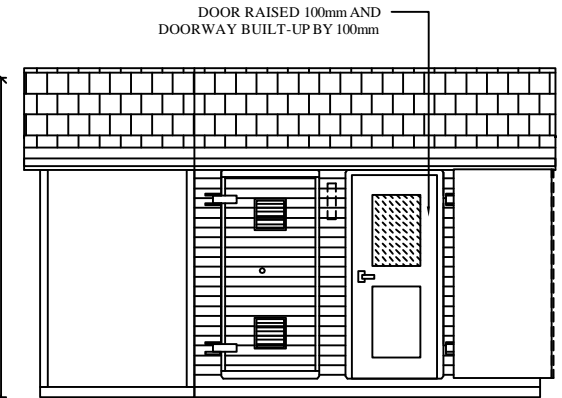

RH END ELEVATION

DO NOT SCALE REMOVE ALL BURRS AND SHARP EDGES	THIRD ANGLE PROJECTION	REV No	DATE	BY	CUSTOMER	CLEVELAND SITESAFE LIMITED RIVERSIDE WORKS CLEVELAND 733 8AT 01642 244663	DRAWN	DESCRIPTION APEX CHALET STYLE GILLIE'S HUT WITH VERANDAH DRG No WEBPAVILION06
		REV 1					JWH	
		REV 2					SCALE	
		REV 3					DATE	
		REV 4					20/11/2014	