

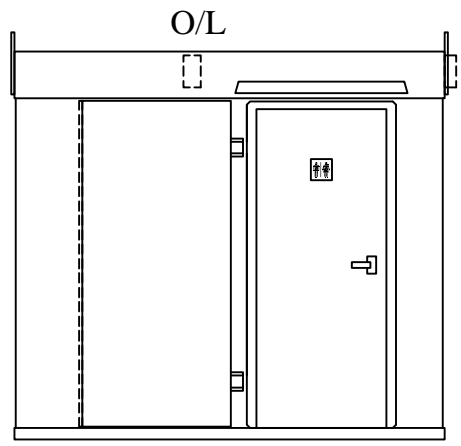


**HIGHLY
SECURE
VANDAL RESISTANT**

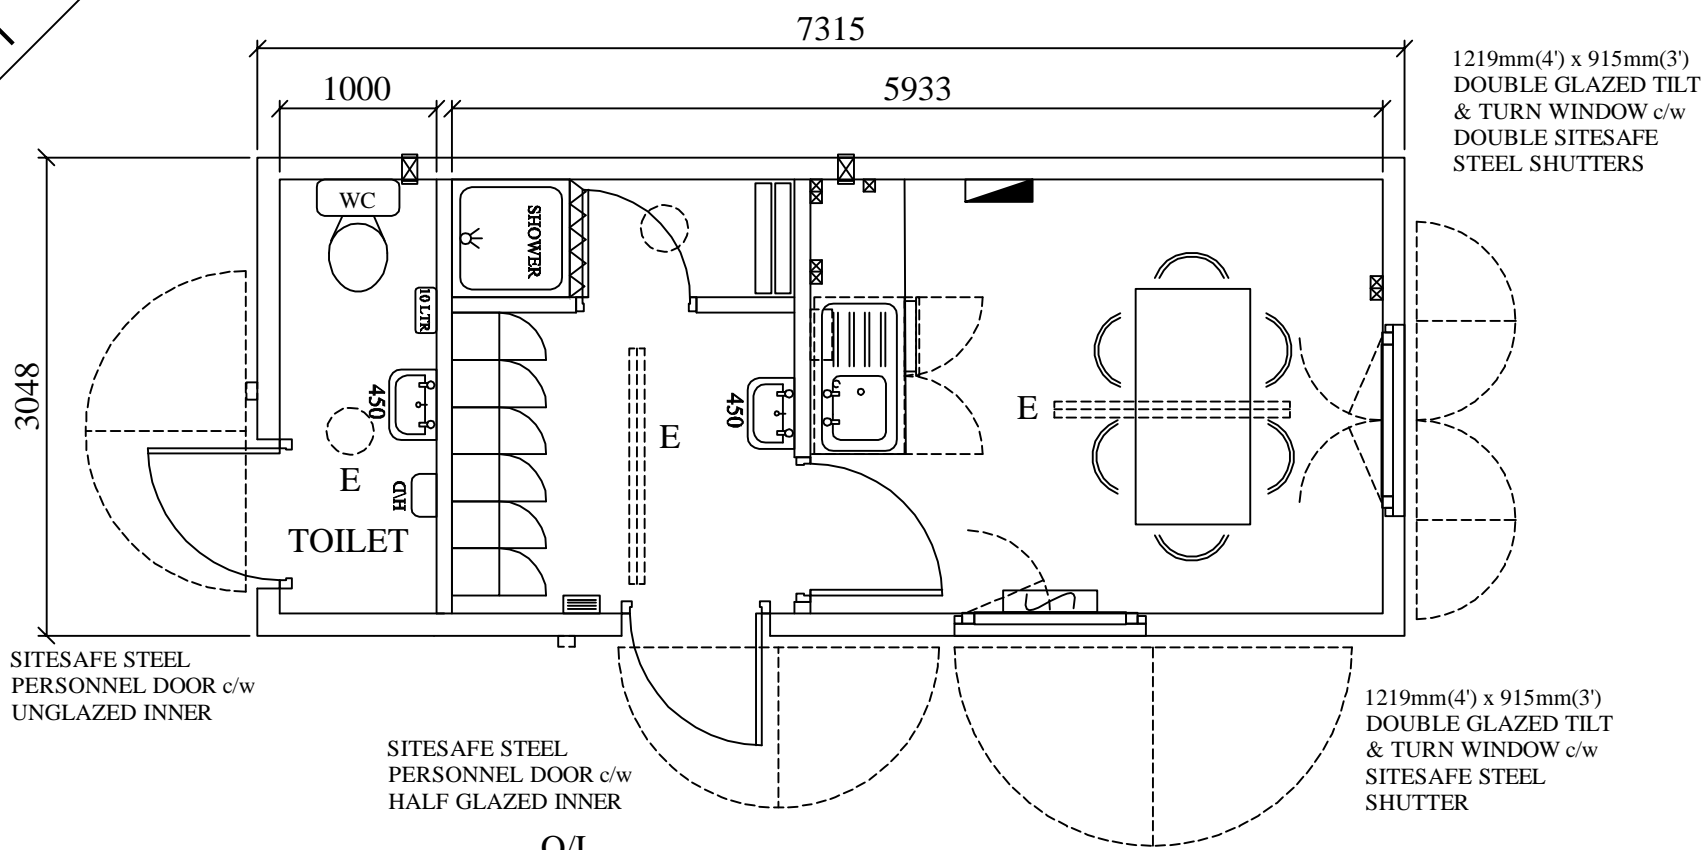

END ELEVATION

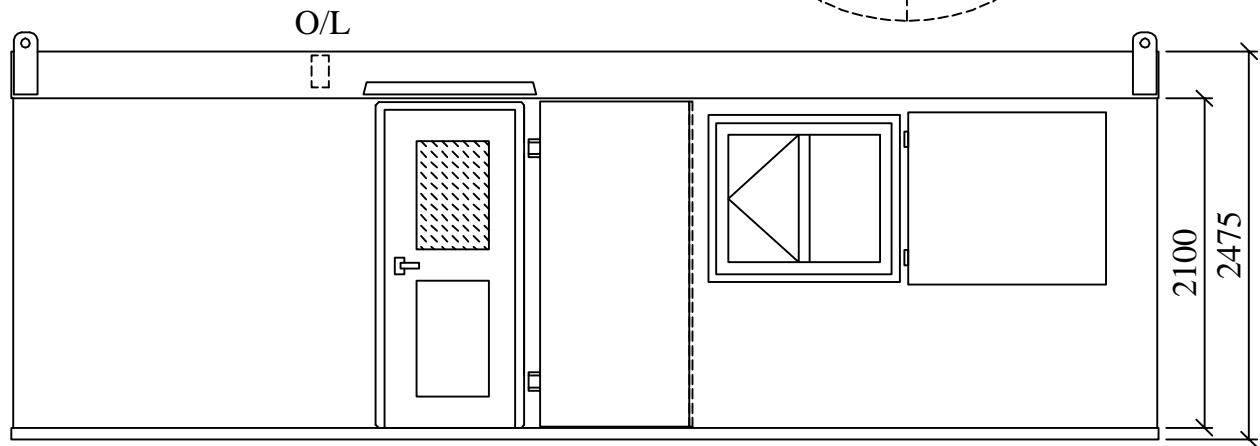

FRONT ELEVATION

DO NOT SCALE REMOVE ALL BURRS AND SHARP EDGES	THIRD ANGLE PROJECTION	REV No	DATE	BY	CUSTOMER	DRAWN JWH	DESCRIPTION
		REV 1					SITECAB 24/9 WELFARE CABIN
		REV 2					
		REV 3					
		REV 4				DATE 22/04/2014	DRG No WEBWELFAREJH3225

**CLEVELAND
SITESAFE
LIMITED**
RIVERSIDE WORKS
CLEVELAND
T33 8AT
01642 244663