




HIGHLY
SECURE
VANDAL RESISTANT

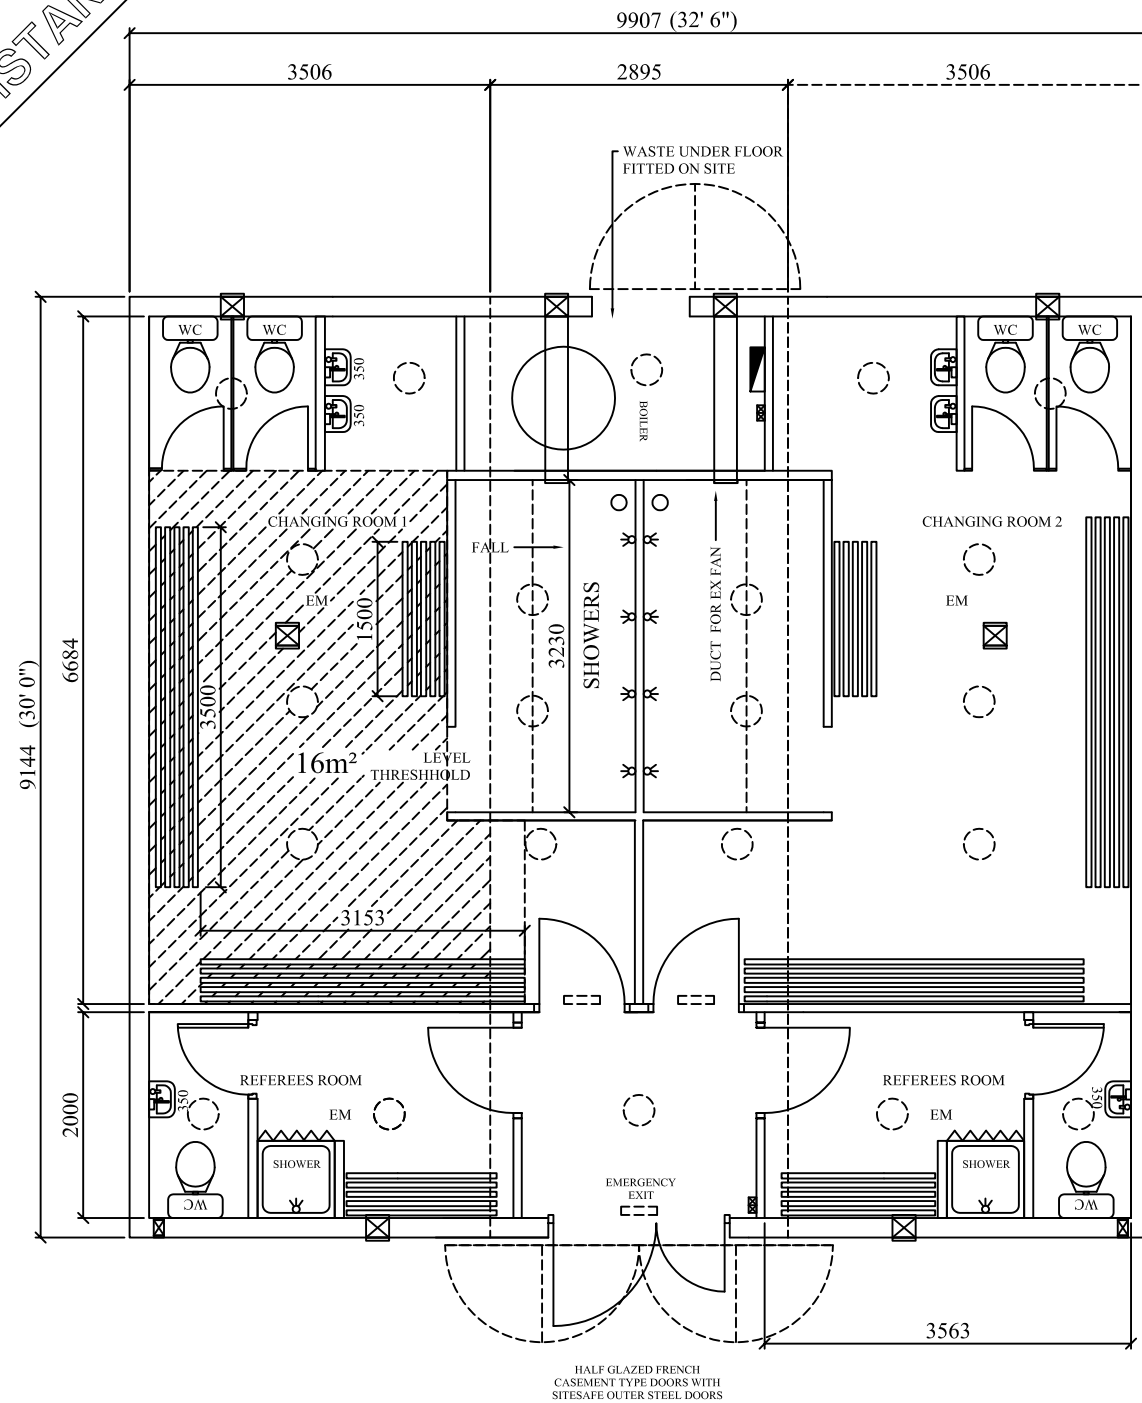

PLAN VIEW

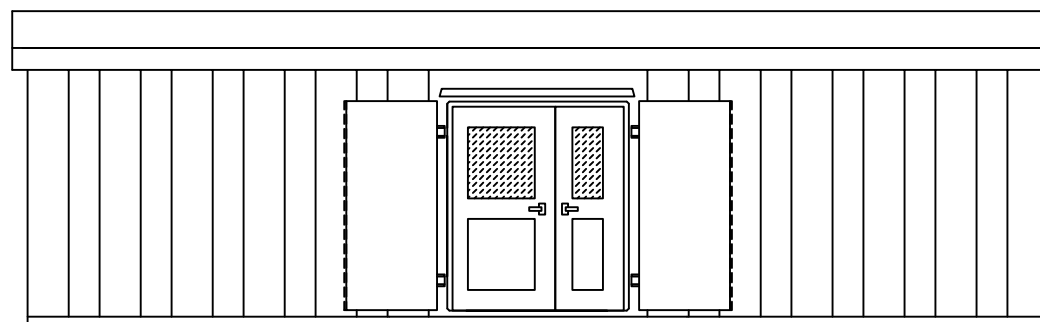

SIDE ELEVATION

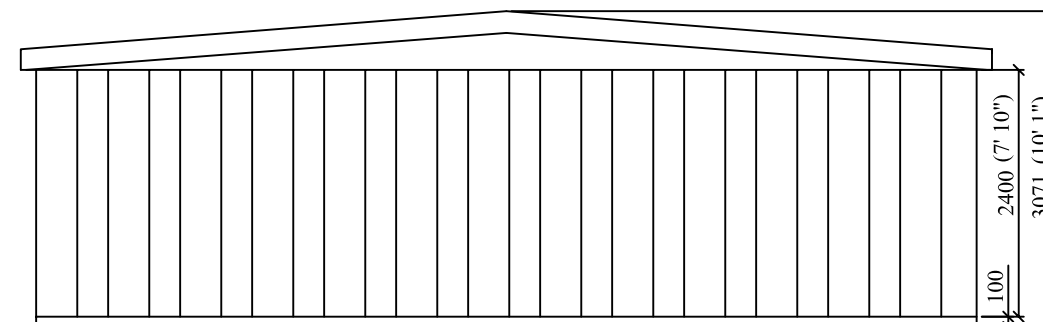

END ELEVATION

DO NOT SCALE REMOVE ALL BURRS AND SHARP EDGES		THIRD ANGLE PROJECTION	
CLEVELAND SITESAFE LIMITED		RIVERSIDE WORKS DOCKSIDE ROAD CLEVELAND TS3 8AT 01642 244663	
CUSTOMER			
DESCRIPTION APEX MODULAR BUILDING - AS 2 TEAM CHANGING ROOM			
DRG No JH AMODWEB201101			
DRAWN JWH			
SCALE			
DATE 13/02/2011			
REV No	DATE		BY
REV 1			
REV 2			
REV 3			
REV 4			

NOTES: