



HIGHLY  
SECURE  
VANDAL RESISTANT

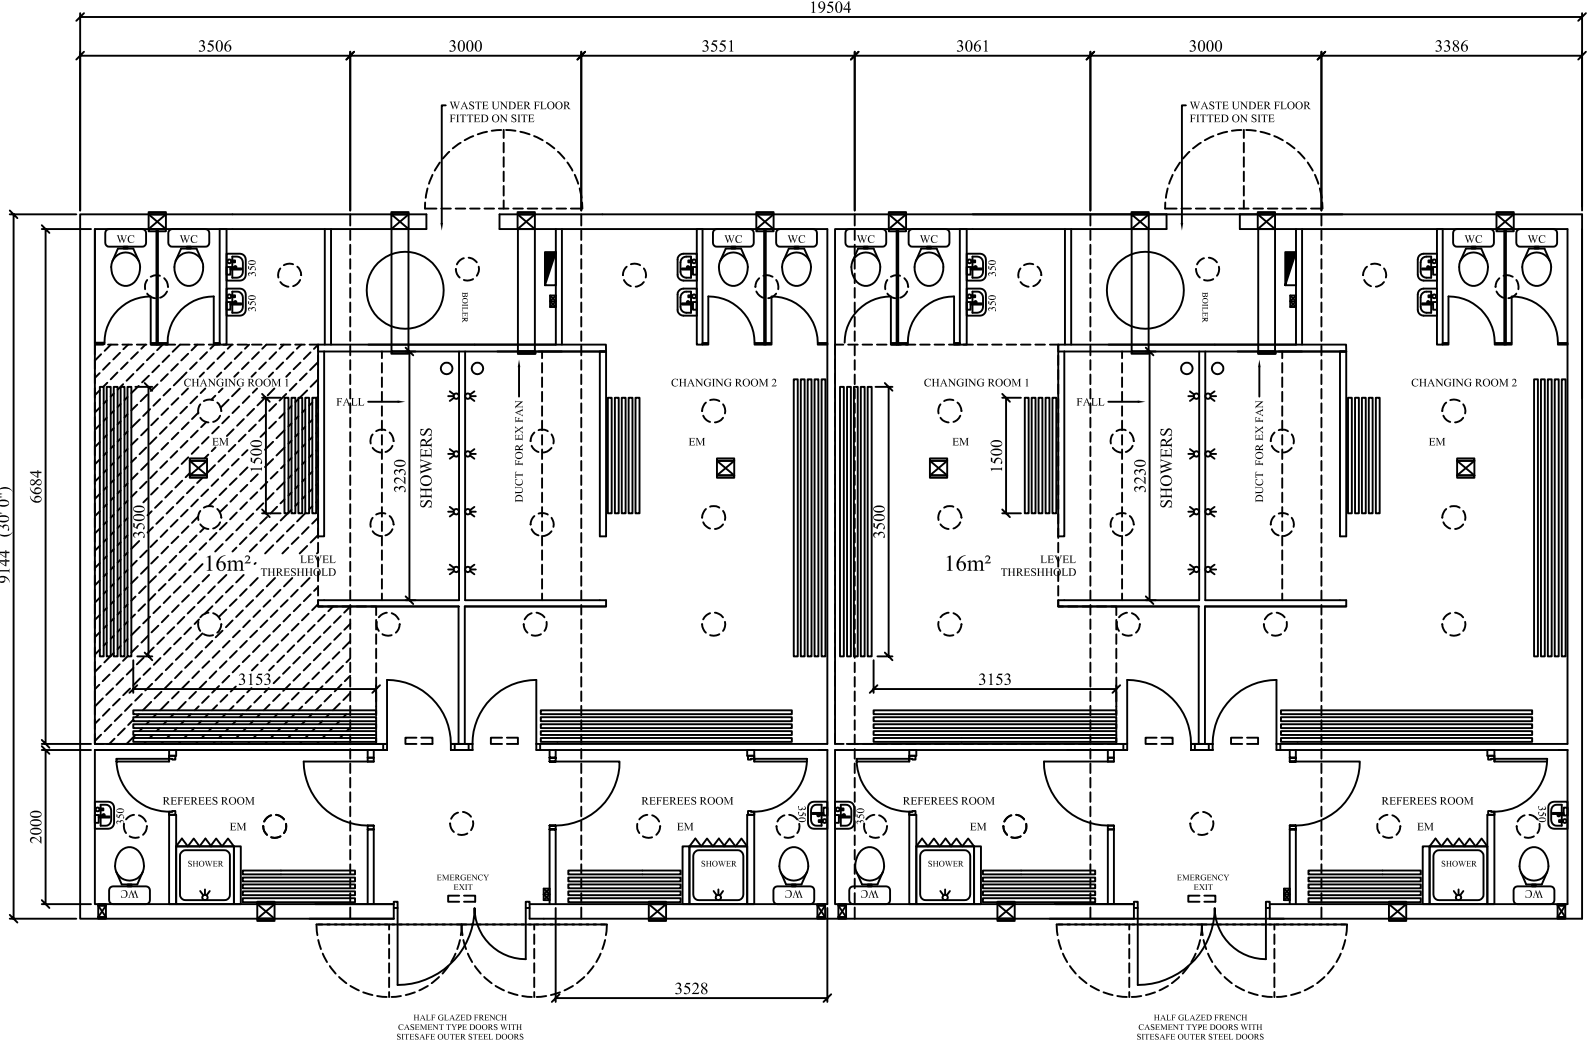


PLAN VIEW

ELEVATIONS SHOW EXTRA OVER TIMBER  
CLADDING AND STEEL ROOF TILES -  
OTHER OPTIONAL EXTRA OVER  
CLADDINGS AVAILABLE

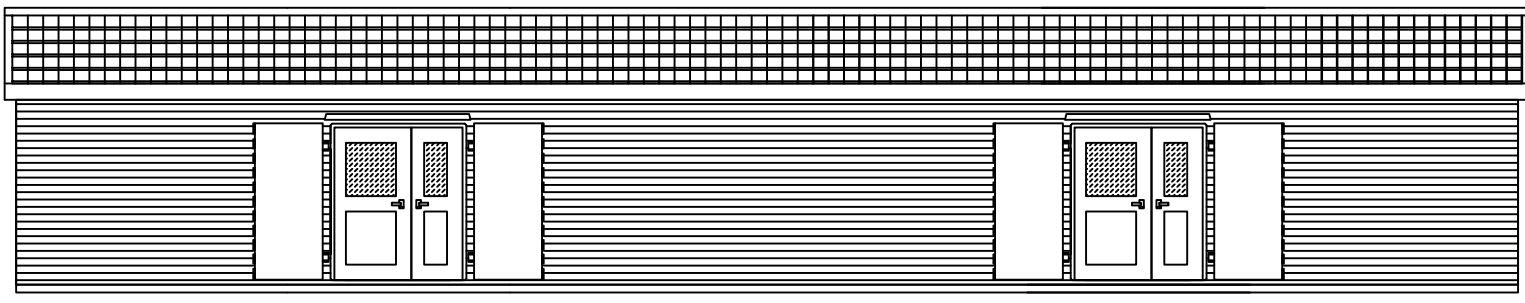

SIDE ELEVATION

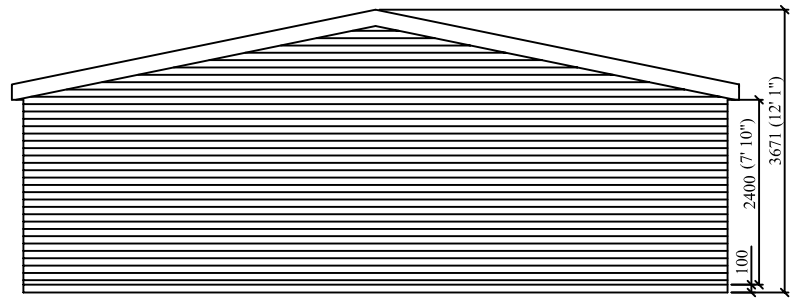

END ELEVATION

DO NOT SCALE  
REMOVE ALL  
BURRS AND  
SHARP EDGES



**CLEVELAND  
SITESAFE  
LIMITED**

RIVERSIDE WORKS  
DOCKSIDE ROAD  
CLEVELAND  
TS3 8AT  
01642 244663

CUSTOMER

DESCRIPTION  
**APEX MODULAR BUILDING  
- AS 4 TEAM CHANGING ROOM**

DRG No JH AMODWEB201103

DRAWN  
JWH

SCALE

DATE  
13/02/2011

REV No	DATE	BY
REV 1		
REV 2		
REV 3		
REV 4		

NOTES: