




HIGHLY
SECURE
VANDAL RESISTANT

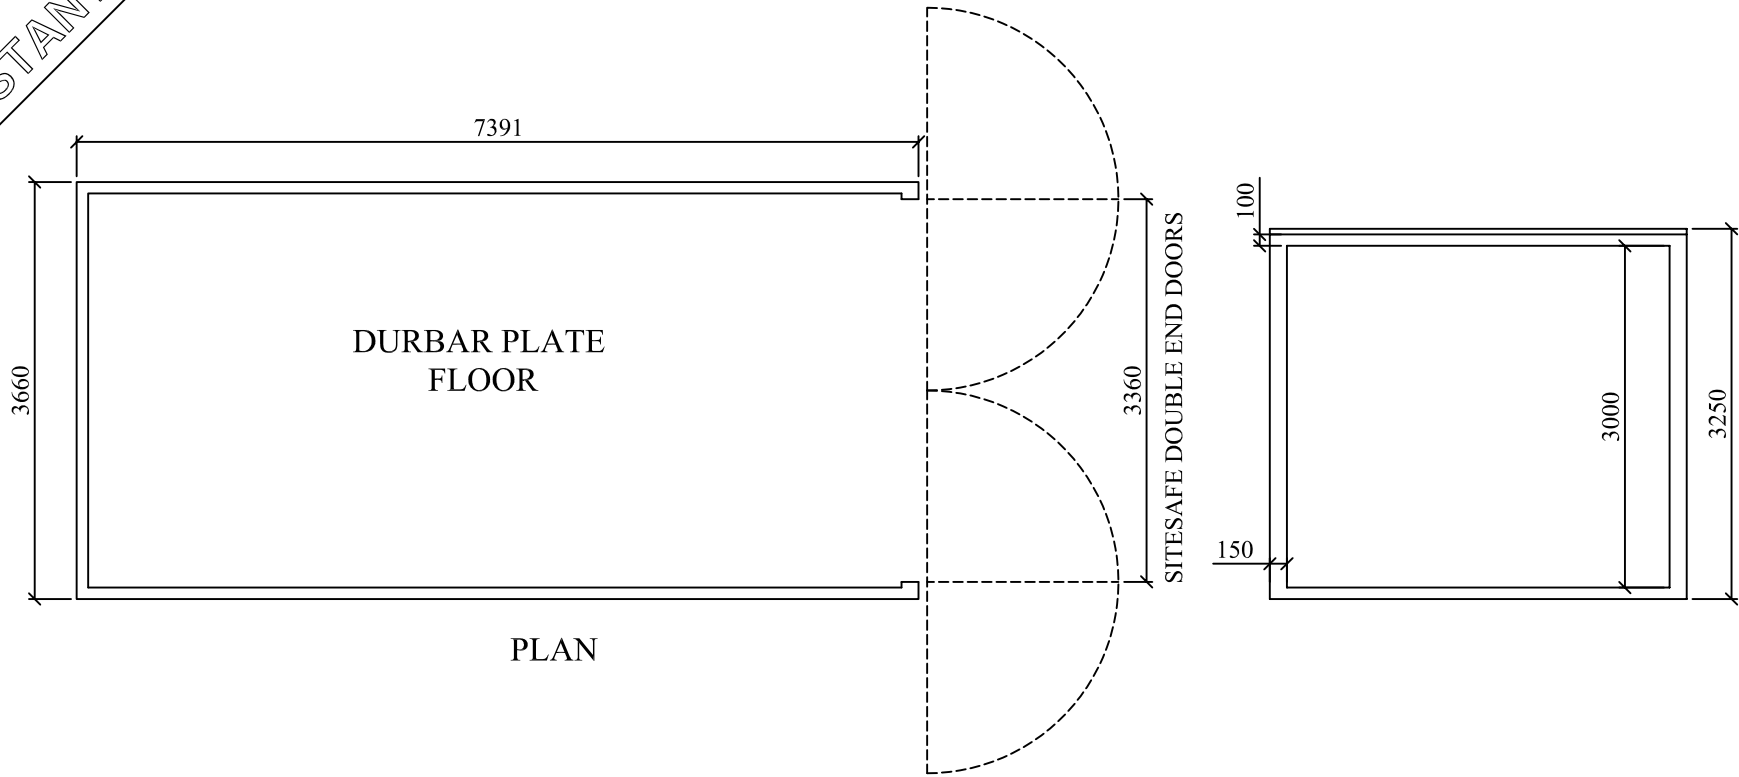

PLAN

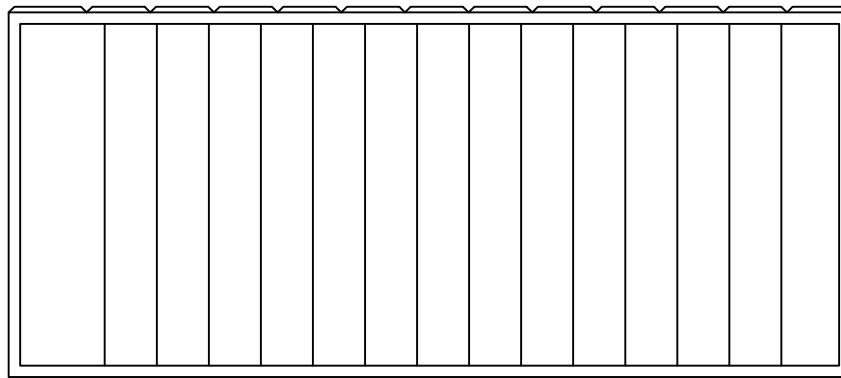

SIDE ELEVATION

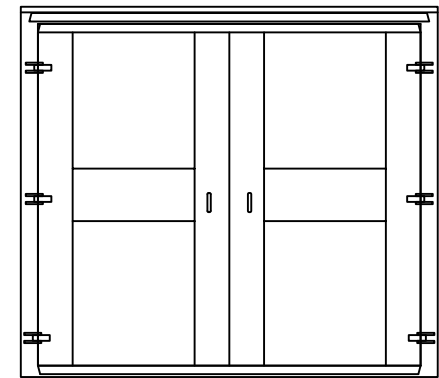

END ELEVATION

DO NOT SCALE

REMOVE ALL
BURRS AND
SHARP EDGES



THIRD ANGLE
PROJECTION

REV No	DATE	BY	CUSTOMER
REV 1			
REV 2			
REV 3			
REV 4			

CLEVELAND
SITESAFE
LIMITED

RIVERSIDE WORKS
CLEVELAND
TS3 RAT
01642 244663

DRAWN JWH
SCALE
DATE 06/12/2010

DESCRIPTION LINK UNIT 108 - EXTRA WIDE
DRG No LINK108WIDEWEB