

HIGHLY
SECURE
VANDAL RESISTANT

DO NOT SCALE
REMOVE ALL
BURRS AND
SHARP EDGES



**CLEVELAND
SITESAFE**
LIMITED

CUSTOMER
WEBART
RIVERSIDE WORKS
CLEVELAND
TS3 8AT
01642 244663
Cleveland-sitesafe.co.uk

DESCRIPTION
MODULAR CHANGING

DRG No JT WEBCHANGE4TEAM


DRAWN
JT

SCALE


DATE
20/10/2021

REV No	DATE	BY
REV 1		
REV 2		
REV 3		
REV 4		

NOTES:

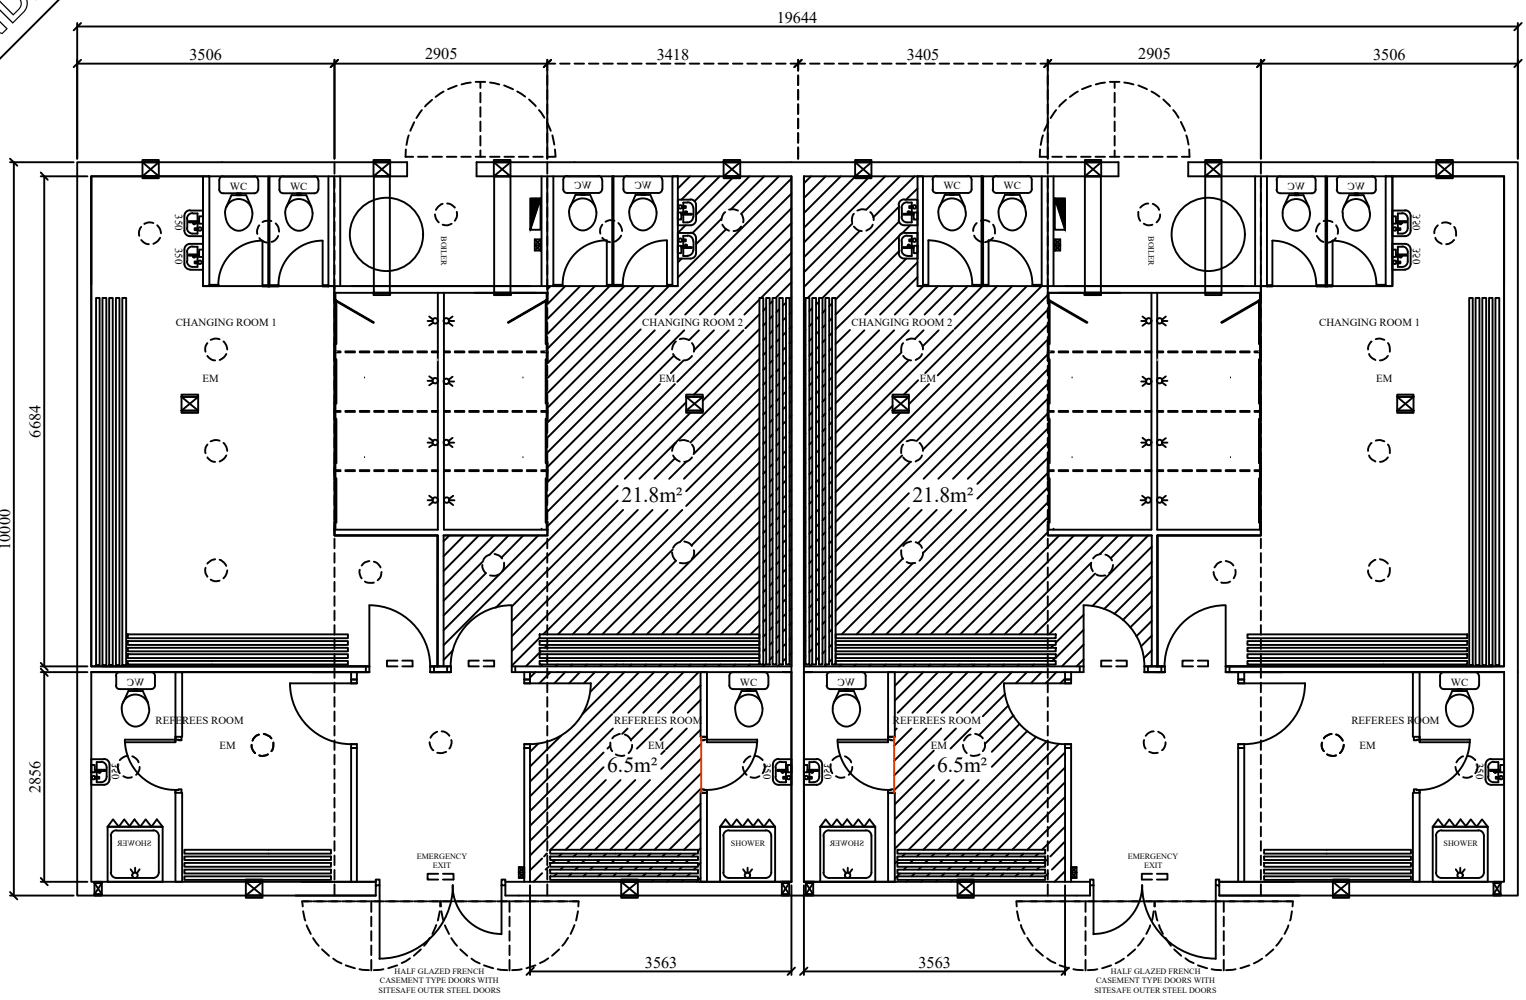


ELEVATIONS SHOW WITH SOME
CLADDINGS AVAILABLE

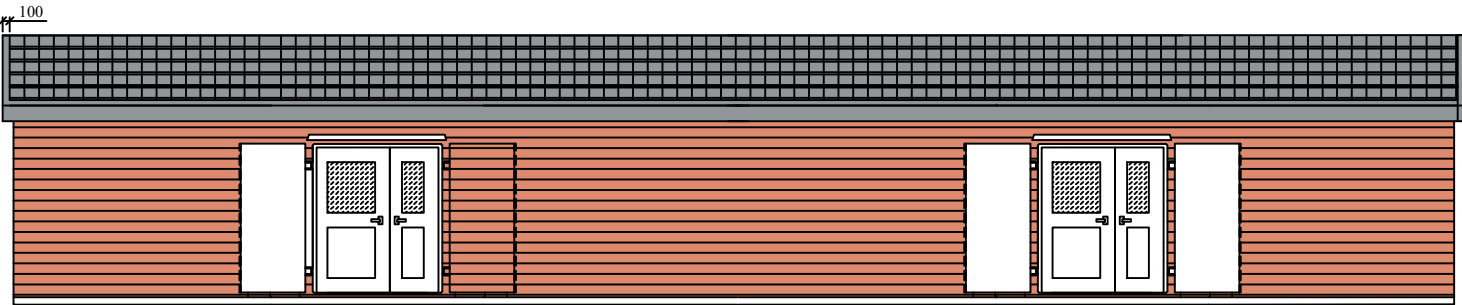

SIDE ELEVATION

SIDE ELEVATION

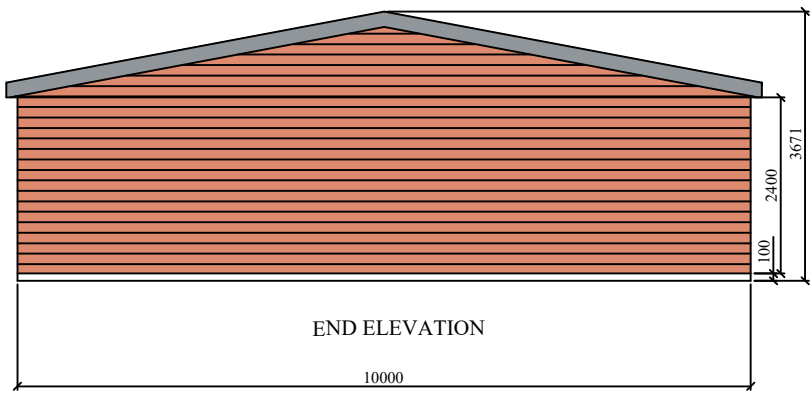

END ELEVATION