


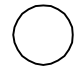





 
 
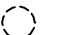









**HIGHLY
SECURE
VANDAL RESISTANT**

-  Outdoor condensing units
-  Heat exchange units
-  Air conditioning units heating and cooling
-  Water storage cylinders with booster emersion heaters
-  Automatic hand dryer 1.5kw
-  Fused spur for hob, 13amp socket for oven
-  Twin 13amp socket outlet
-  Single 13amp socket outlet
-  Telephone socket
-  T8 High Frequency Fluorescent 2 x 58w
-  T8 High Frequency Fluorescent 1x 58w
-  T8 High Frequency Bulkhead 28w
-  T8 High Frequency Emergency Bulkhead 7w
-  P1 3 Phase 4 way panel board
-  P2 3 Phase 4 way board
-  P3 Single phase 12 way board
-  P4 Single phase 16 way board



DO NOT SCALE
REMOVE ALL
BURRS AND
SHARP EDGES

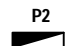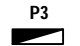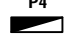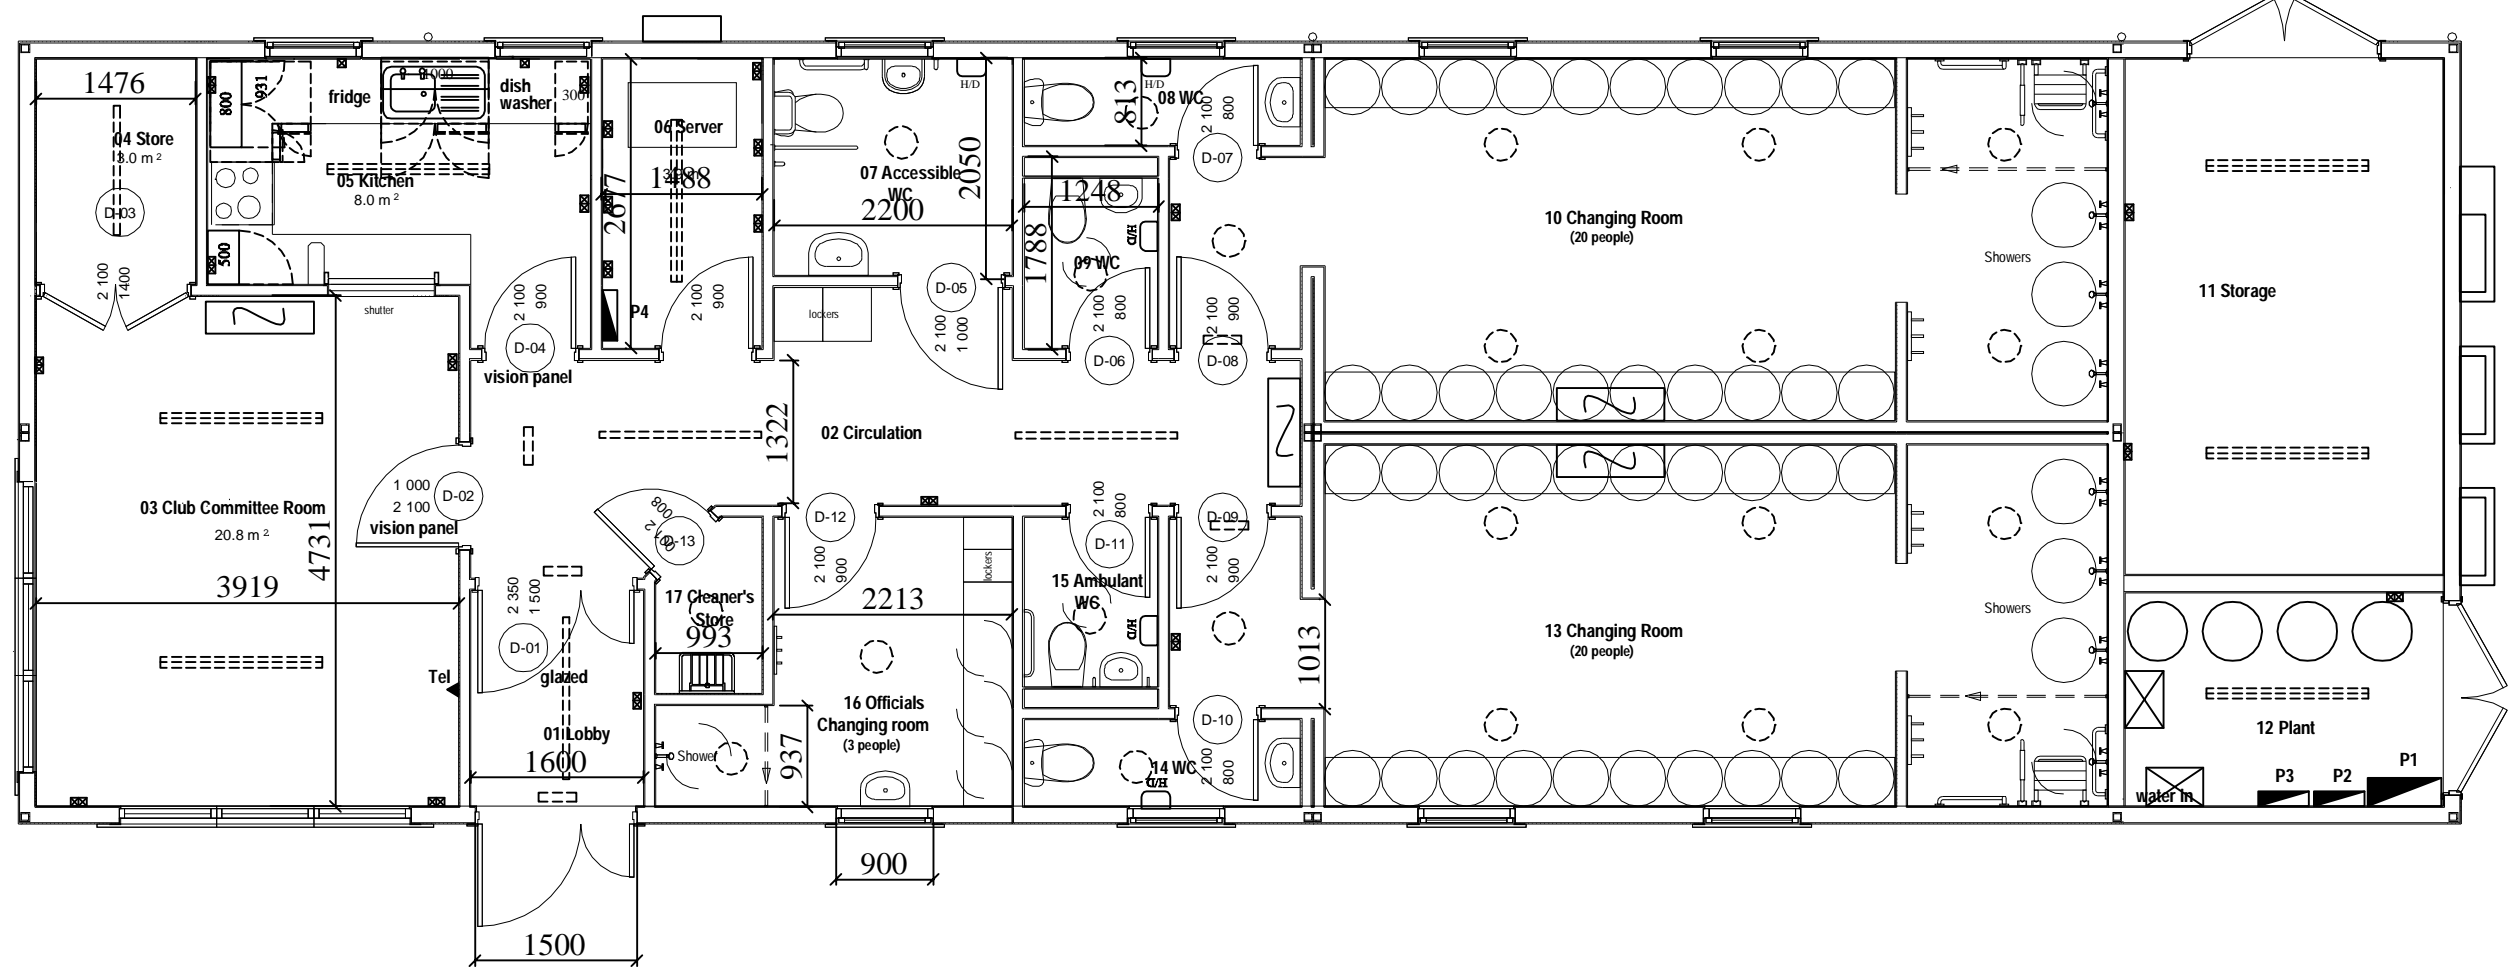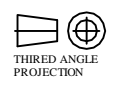

**CLEVELAND
SITESAFE
LIMITED**

RIVERSIDE WORKS
DOCKSIDE ROAD
CLEVELAND
TS3 8AT
01642 244663

CUSTOMER

DESCRIPTION
**CHANGING FACILITIES
SOUTH BROMSGROVE HIGH
SCHOOL - PLAN**

DRG No JH 3448-01-12

DRAWN
JWH

SCALE

DATE
22/04/2015

REV No	DATE	BY
REV 1		
REV 2		
REV 3		
REV 4		

NOTES: